

EXHIBIT "MHSBA"

DEPICTION OF THE MIDLANDS/HILLSIDE SPECIAL BENEFIT AREA


(See the attached)

LAGUNA CANYON ROAD

LEGEND

--- BOUNDARY OF THE MIDLANDS /
HILLSIDE SPECIAL BENEFIT AREA

SCE EASEMENT

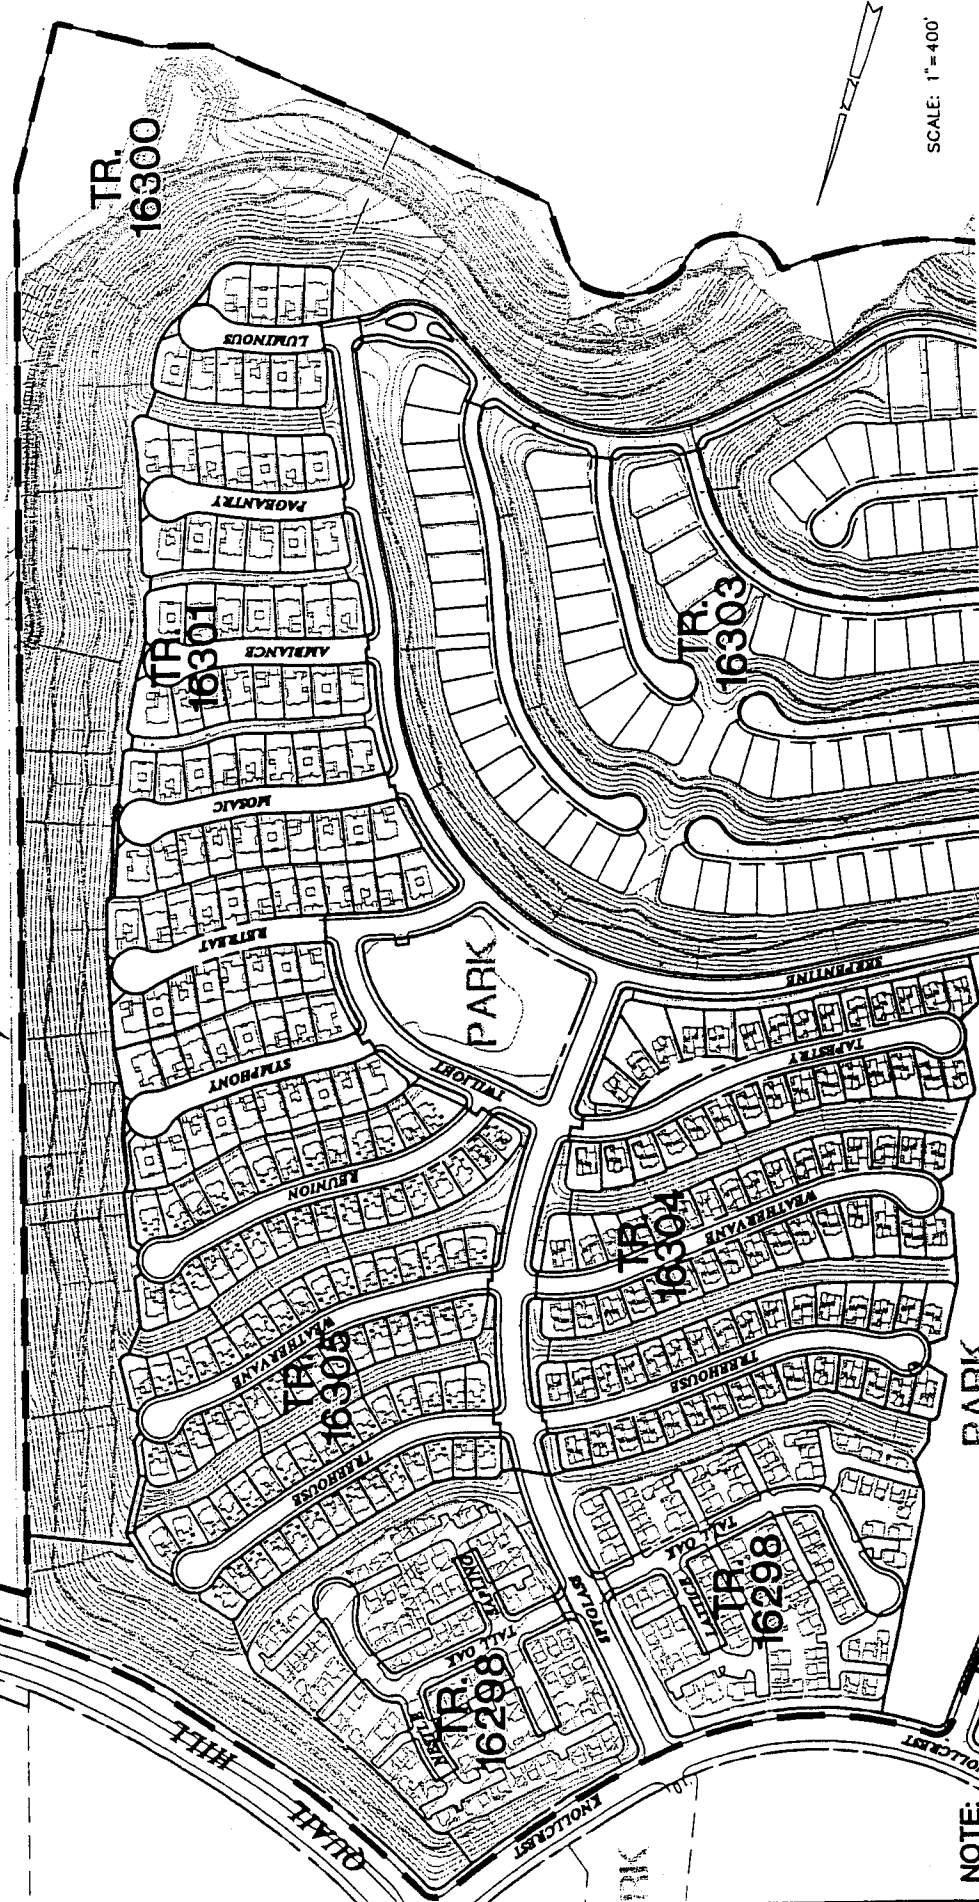

SCALE: 1"=400'


NOTE:

THIS EXHIBIT IS FOR ILLUSTRATIVE
PURPOSES ONLY AND MAY NOT DEPICT
ACTUAL "AS-BUILT" CONDITIONS.

SEE PAGE 3 OF 3

EXHIBIT "MHSBA"
MIDLANDS/HILLSIDE SPECIAL BENEFIT AREA

JUNE, 2002

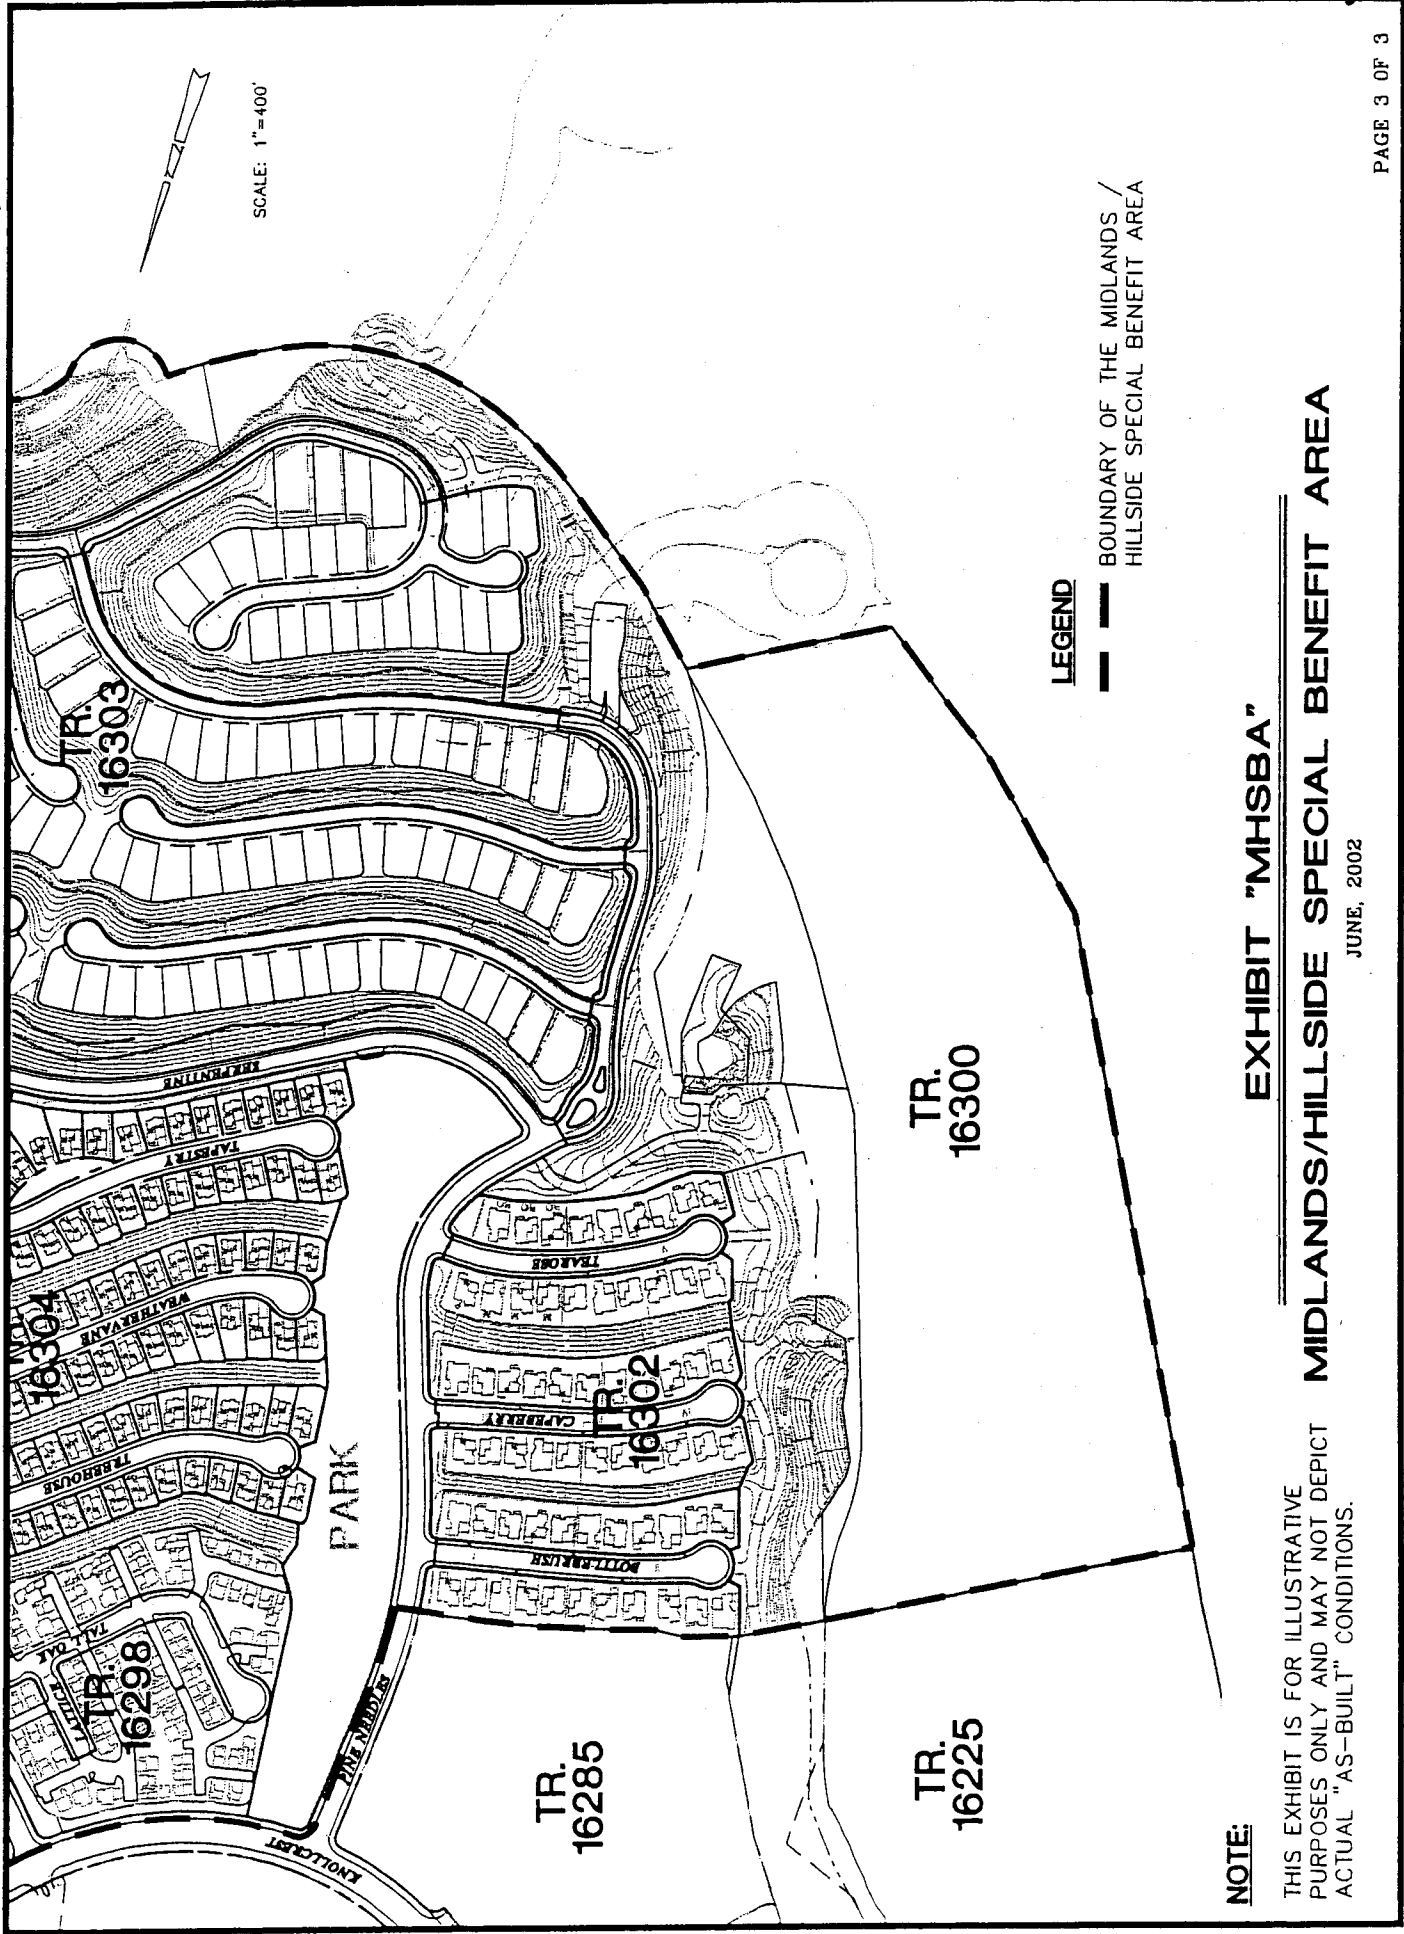

LEGEND

- BOUNDARY OF THE MIDLANDS / HILLSIDE SPECIAL BENEFIT AREA

NOTE:

THIS EXHIBIT IS FOR ILLUSTRATIVE PURPOSES ONLY AND MAY NOT DEPICT ACTUAL "AS-BUILT" CONDITIONS.

EXHIBIT "MHSBA"

MIDLANDS/HILLSIDE SPECIAL BENEFIT AREA

JUNE, 2002